



DETALLE
RIO CABREIRO

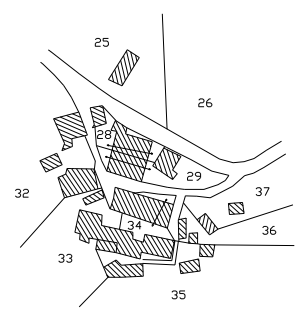

Export PDF is supported in professional version. www.autodwg.com

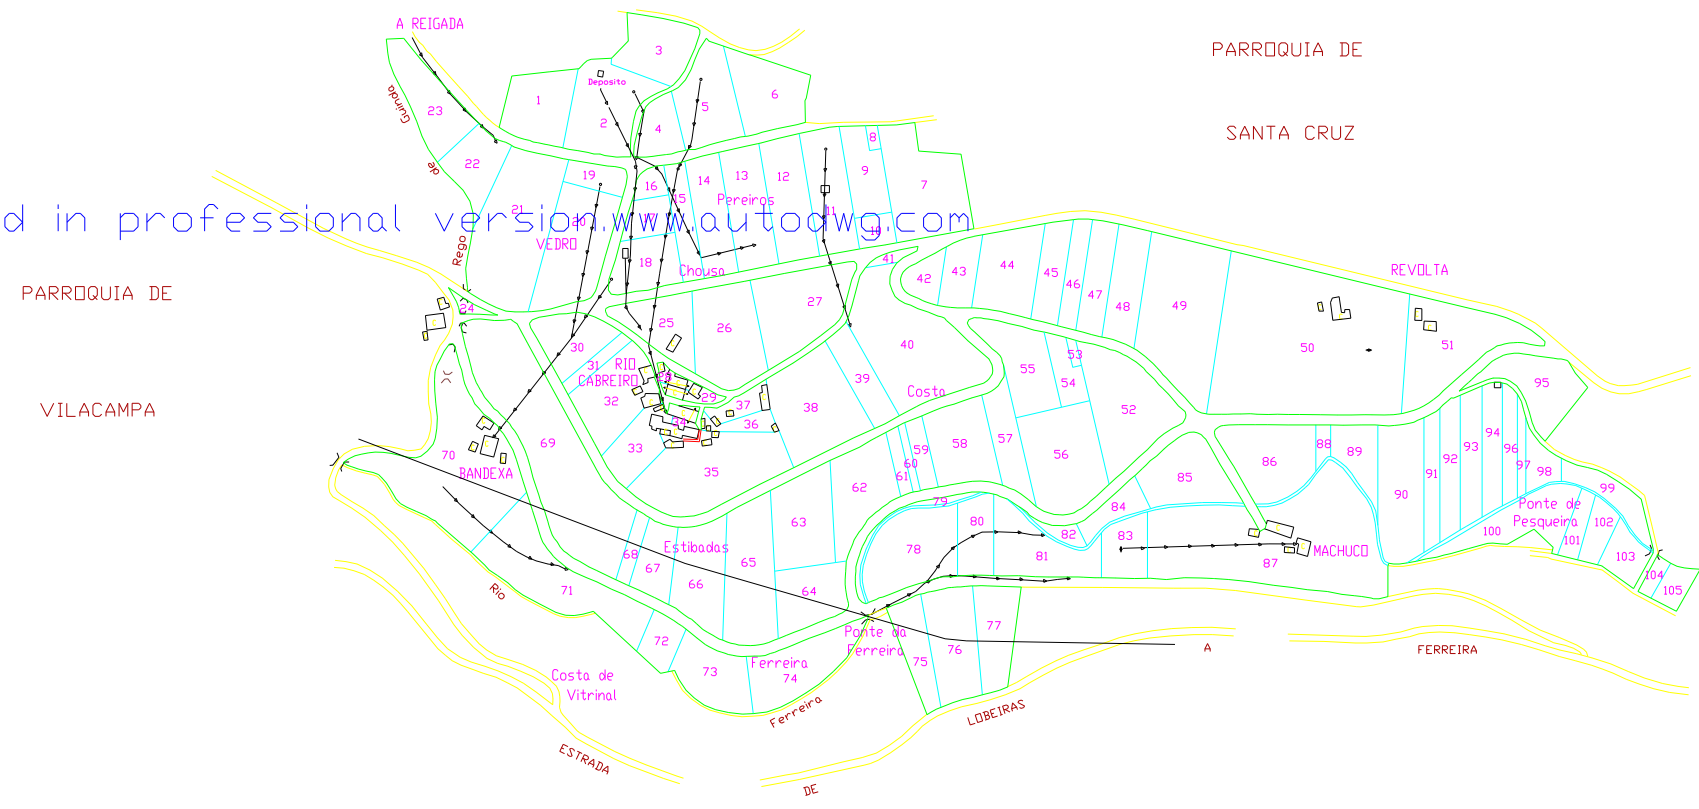

Note: Please goto <http://www.autodwg.com> to register the program, the note and watermark will be removed.

| LEND A | |
|-------------------------|-------------------------------|
| • Manancial | Regato |
| • Balsa | Condicion subterranea de auga |
| • Pozo | Limite Parroquia |
| • Torre de alta tension | Limite Cencello |
| • Poste | Servidume de paso |
| | Tendido electrico |

| | | | |
|---|------|--|--------|
| | | CONSELLERIA DE AGRICULTURA, GANADERIA E MONTES Direccion Xeral de Estructuras e Desenvolvemento Rural | |
| TERMINO OU ZONA: RECARE-STO.TOME-STACRUZ (VALADOURO) | | | |
| PROVINCIA | LUGO | ESCALA | 1:2000 |
| POLIGONO | 1 | DATA | 1995 |
| REALIZADOR | | | |
| OBSERVACIONES: PLANOS DE ACORDO (DA 1 A 105) | | | |

