


PARROQUIA DE  
SANTA CRUZ

P O L . 3

P O L . 4

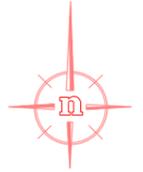


PARROQUIA DE  
SANTO TOME

PARROQUIA DE  
RECARE

PARROQUIA DE  
SANTO TOME

P O L . 6

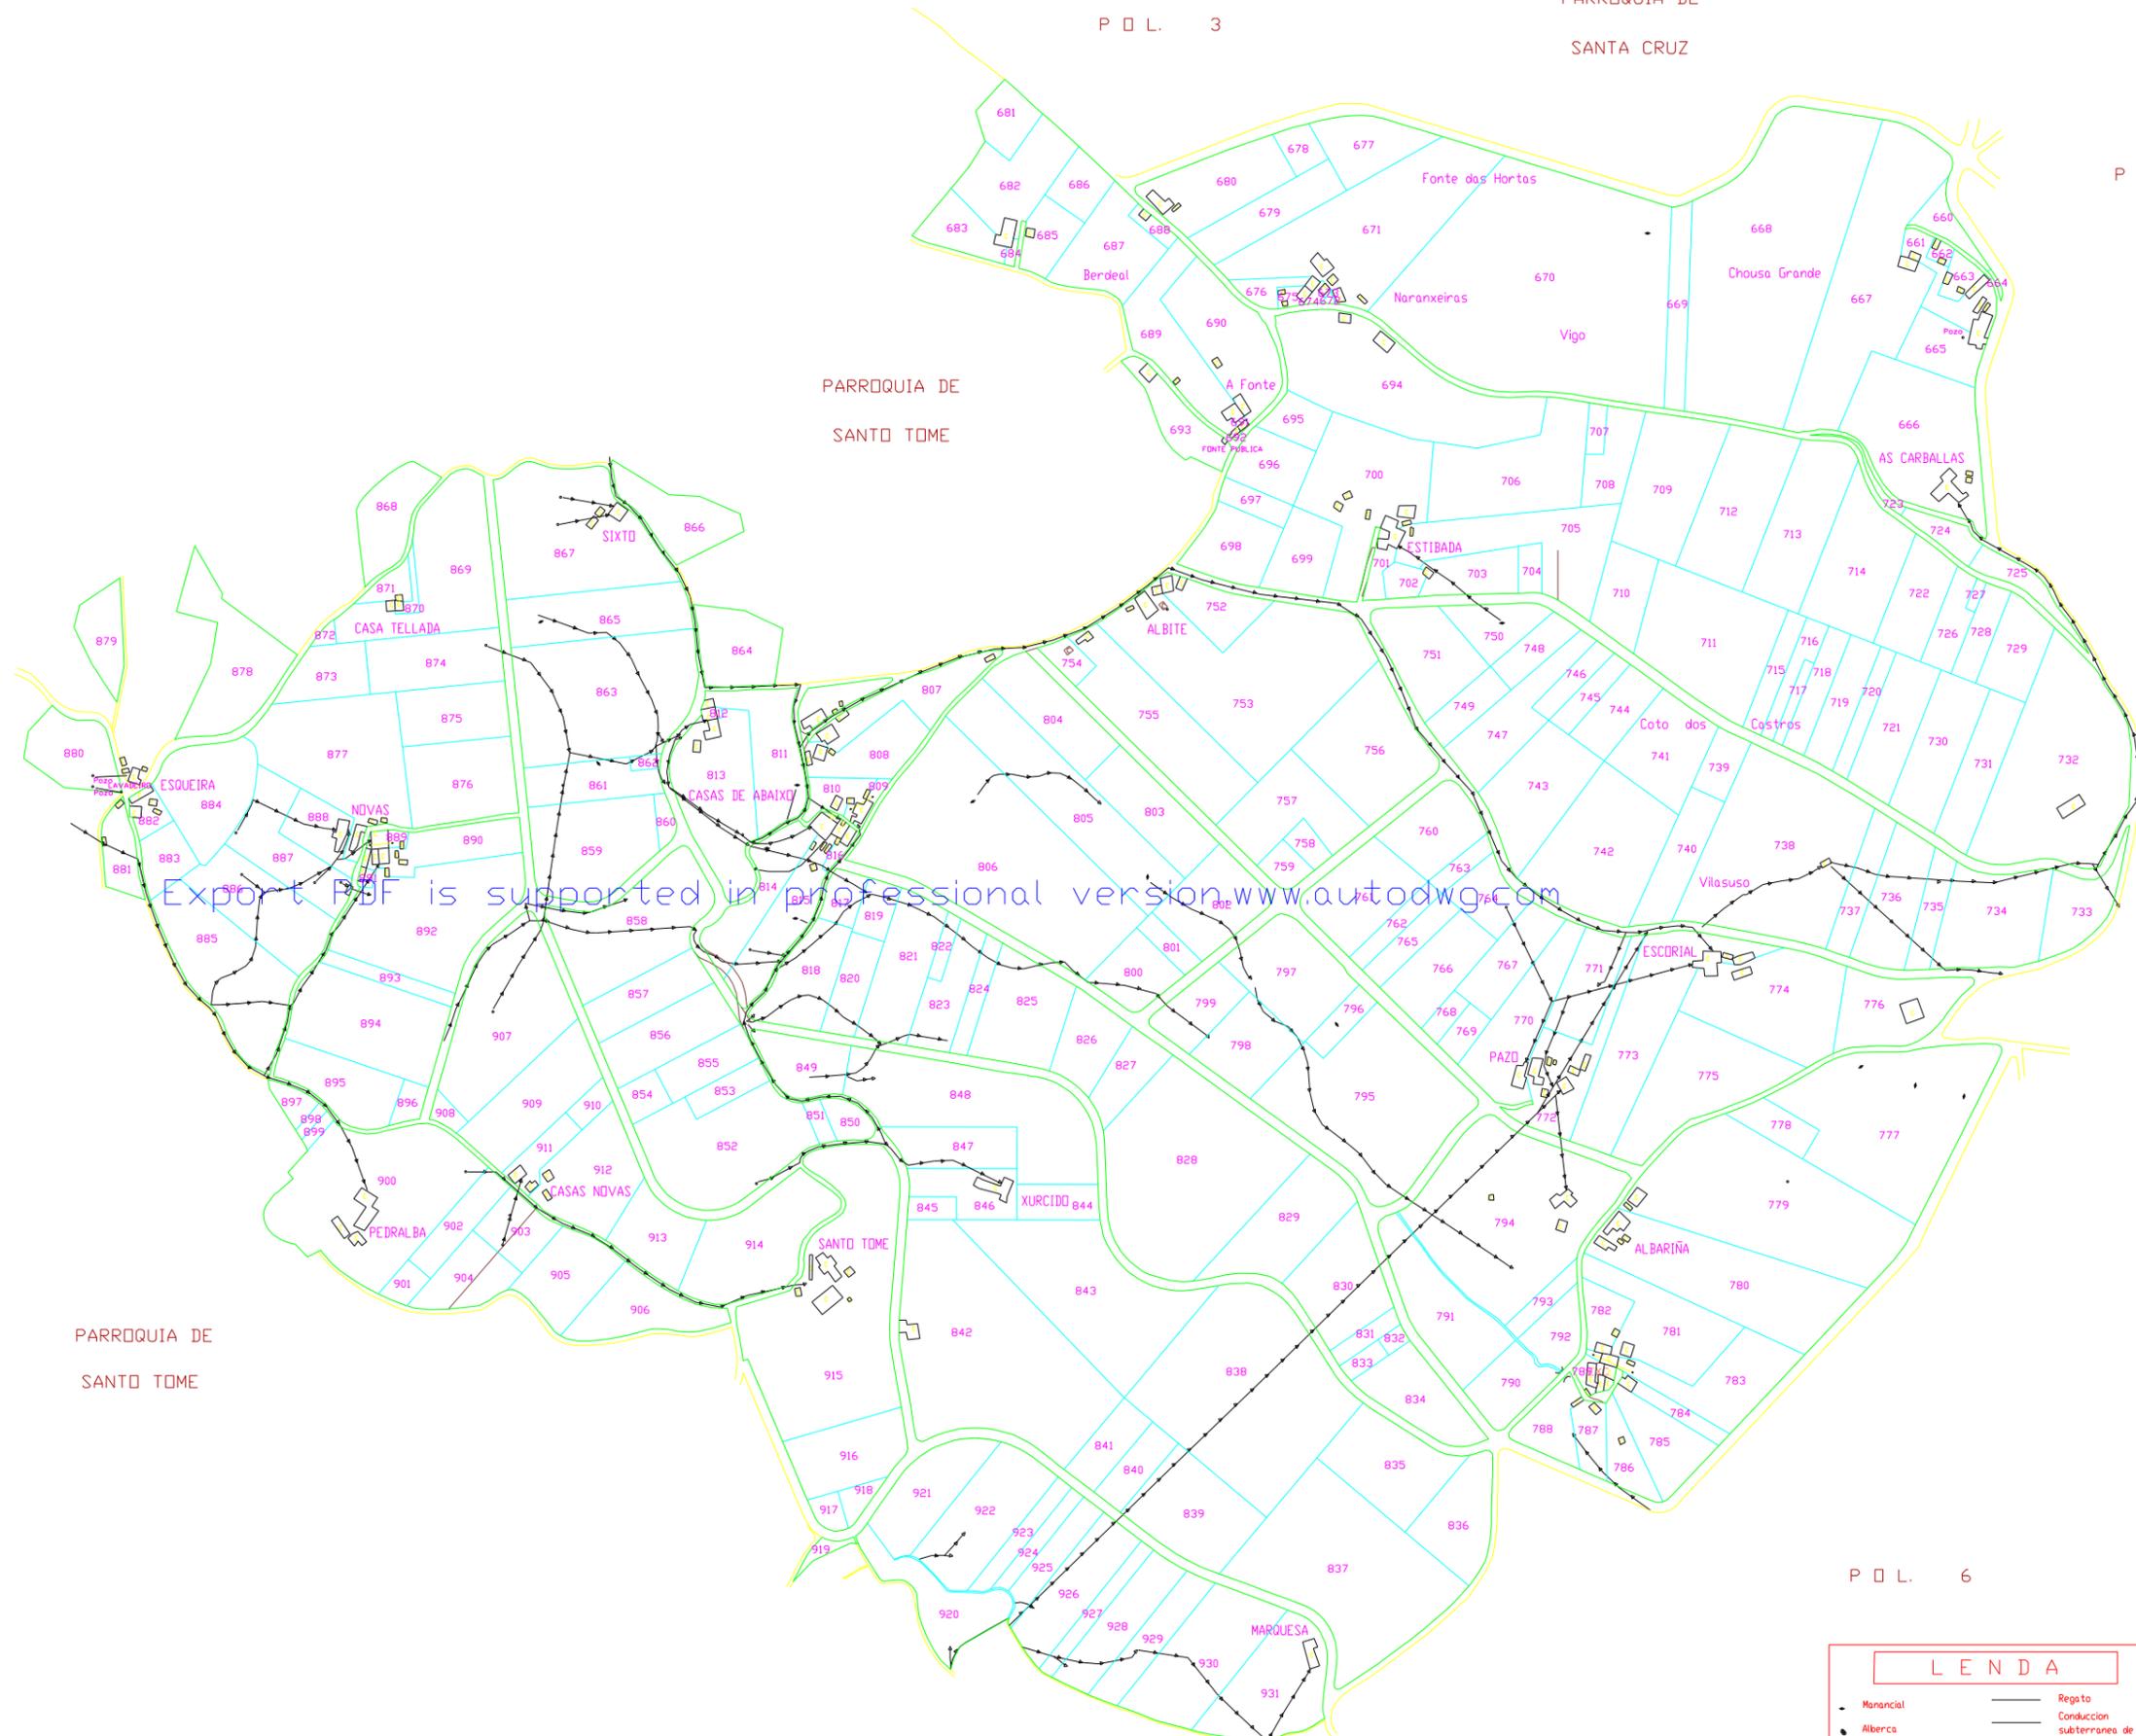

Export PDF is supported in professional version [www.autodwg.com](http://www.autodwg.com)

L E N D A	
• Manancial	— Regato
• Alberca	— Conduccion subterranea de auga
• Pozo	— Limite Parroquia
• Torre de alta tension	— Limite Canceilo
• Poste	— Servidume de paso
	— Tendido electrico

Note: Please goto <http://www.autodwg.com> to register the program, the note and watermark will be removed.

**XUNTA DE GALICIA** CONSELLERIA DE AGRICULTURA, GANADERIA E MONTES  
 Direccion Xeral de Estructuras e Desenvolvemento Rural

TERMINO OU ZONA: RECARE-SANTO TOMAS-SANTA CRUZ (VALADOURO)

PROVINCIA	LUGO	ESCALA	1:2000	POLIGONO	5	DATA	1995	REALIZADOR	ESTUDIO EL MONTE, S.A.
-----------	------	--------	--------	----------	---	------	------	------------	------------------------

OBSERVACIONES:

**PLANOS DE ACORDO**