



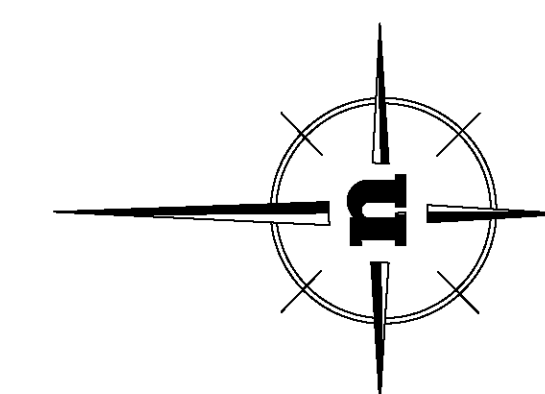

POLIGONO - 2

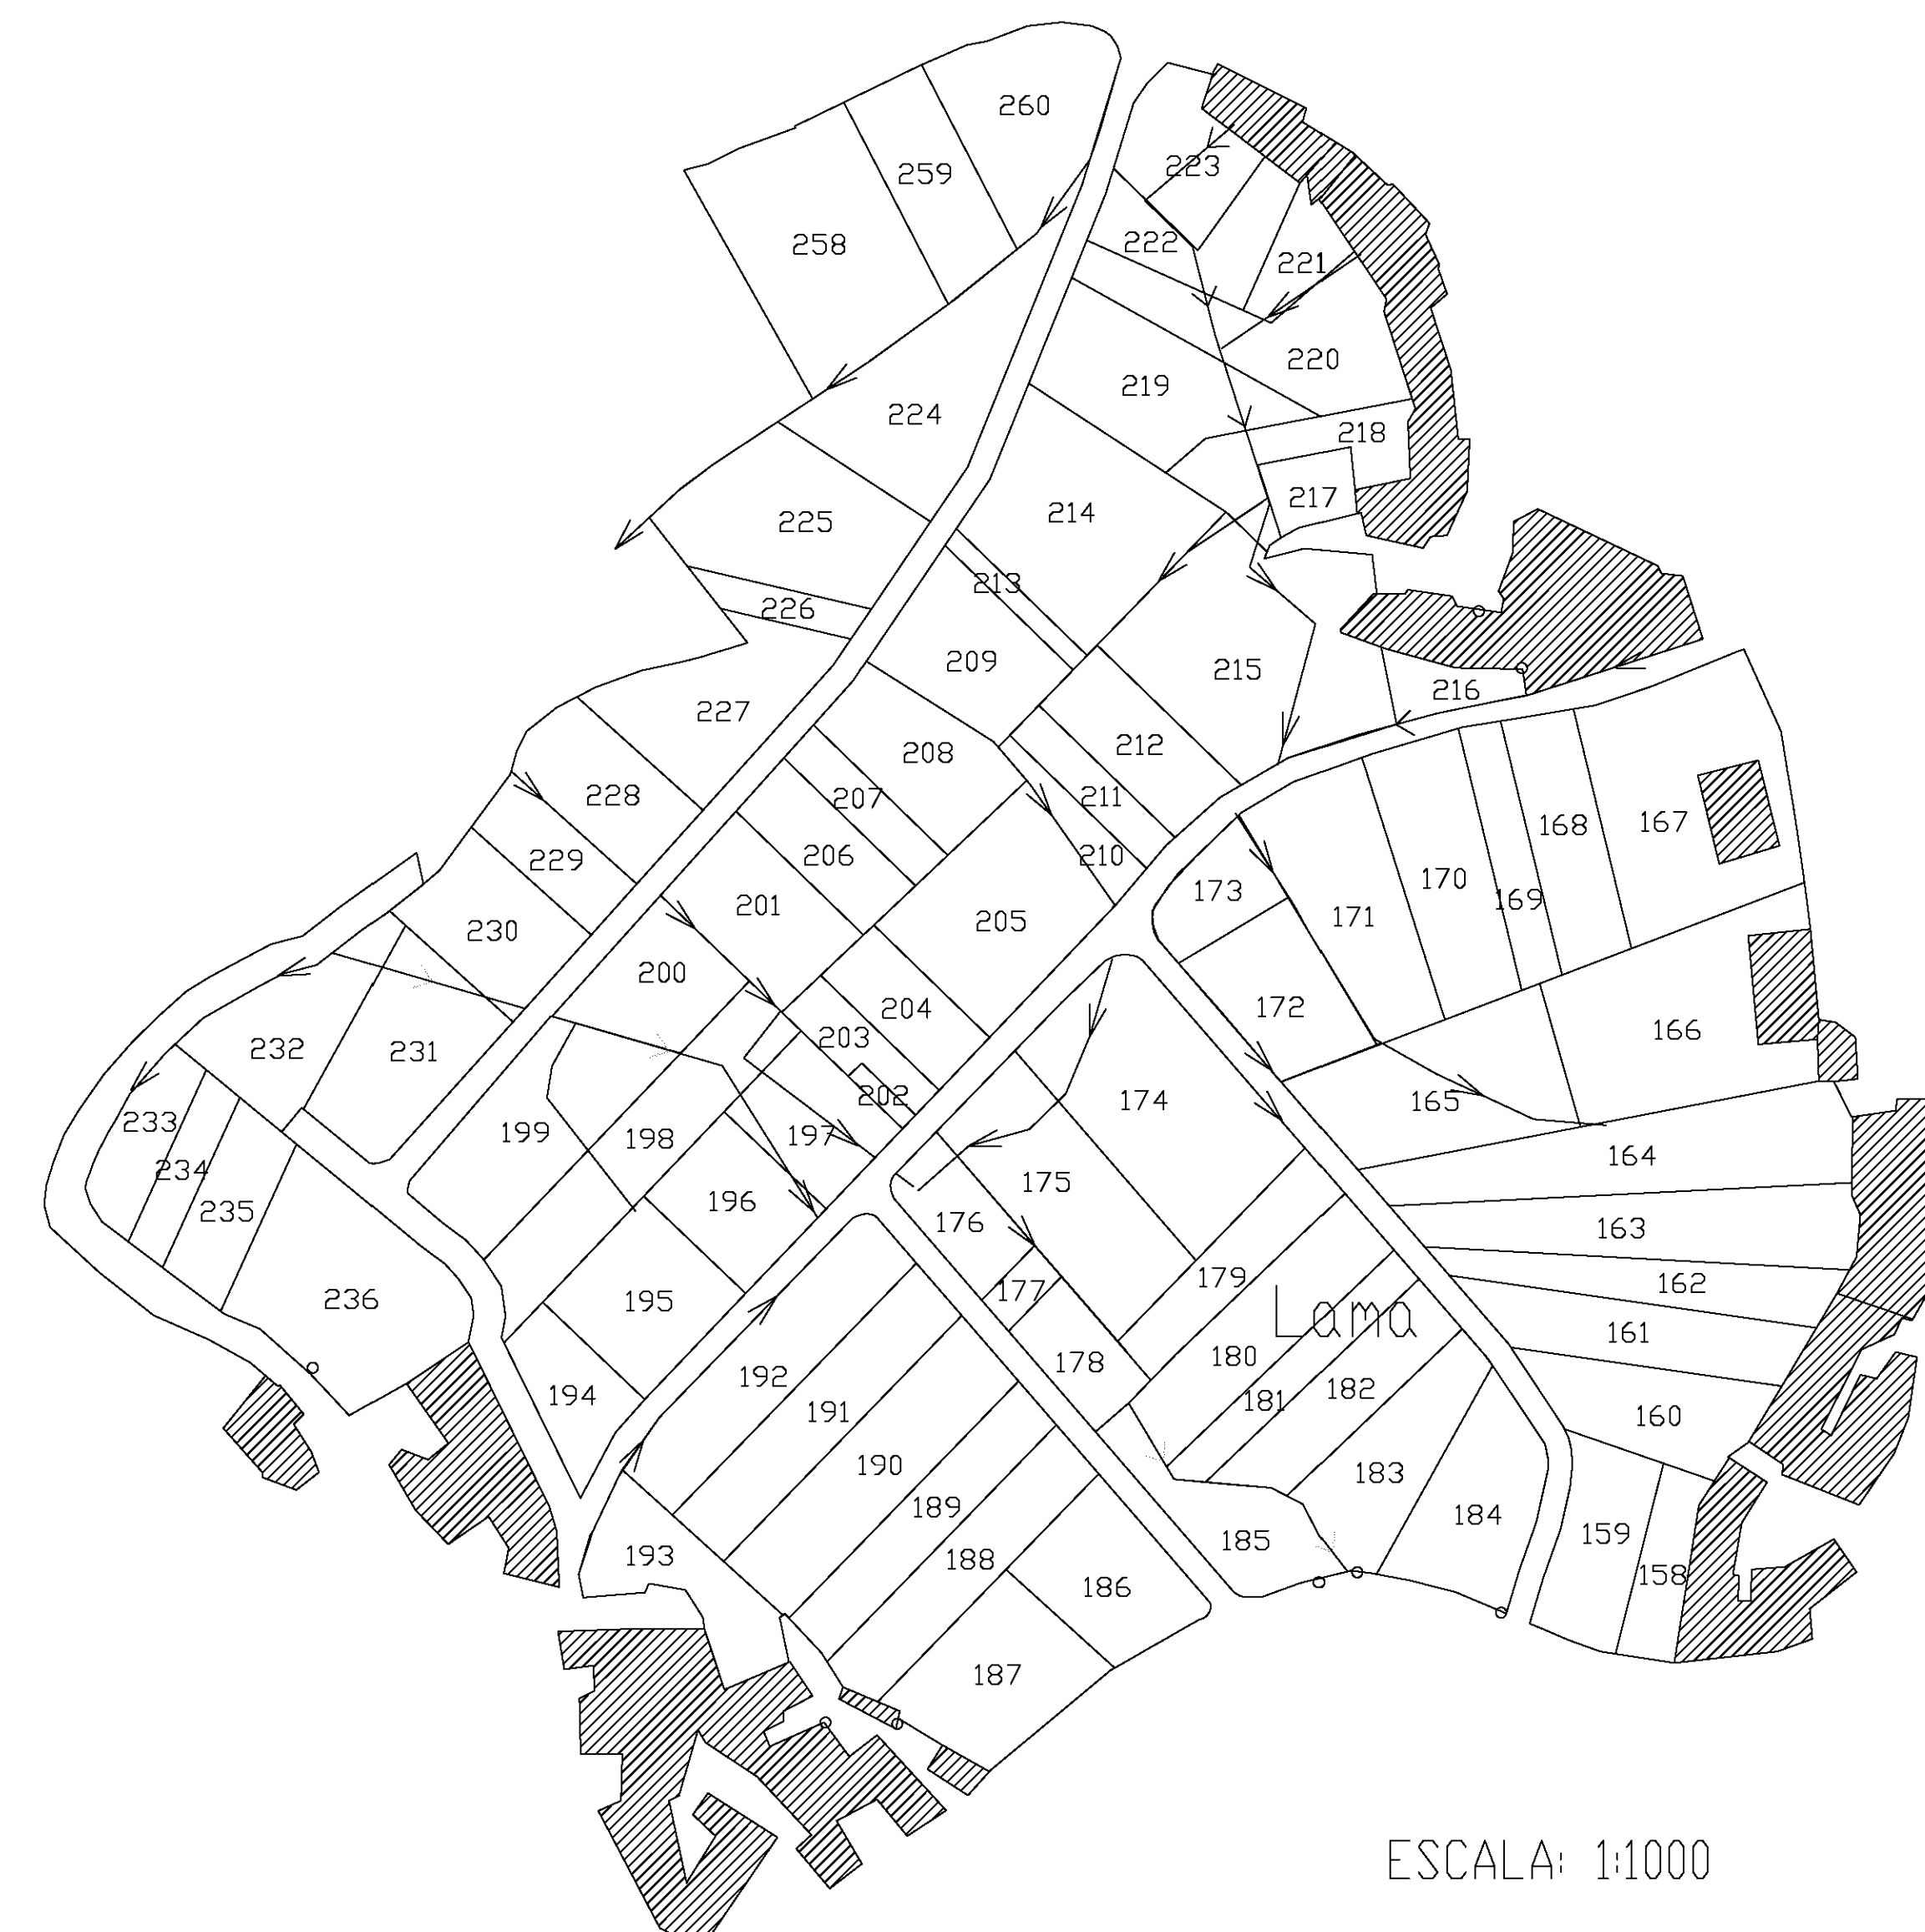

POLIGONO - 3



ESCALA: 1:1000

L E N D A	
• Manancial	Regato
• Estanque	Conduccion subterranea de auga
• Poza	Limite Parroquia
• Torre de alta tension	Limite Concello
• Poste	Limite Provincia
	Tendido electrico



CONSELLERIA DE AGRICULTURA,
GANADERIA E POLITICA AGROALIMENTARIA
SERVICIO DE ESTRUCTURAS RURAIS

TERMINO DA ZONA:	RANDIN (CALVOS DE RANDIN)		
PROVINCIA:	OURENSE	ESCALA:	1:2.000
		POLIGONO:	1
		DATA:	11-1996
		REALIZADOR:	ESTUDIO DA NATUREZA, S.A.
OBSERVACIONS:			
PLANOS DE ACORDO			

P O R T U G A L