



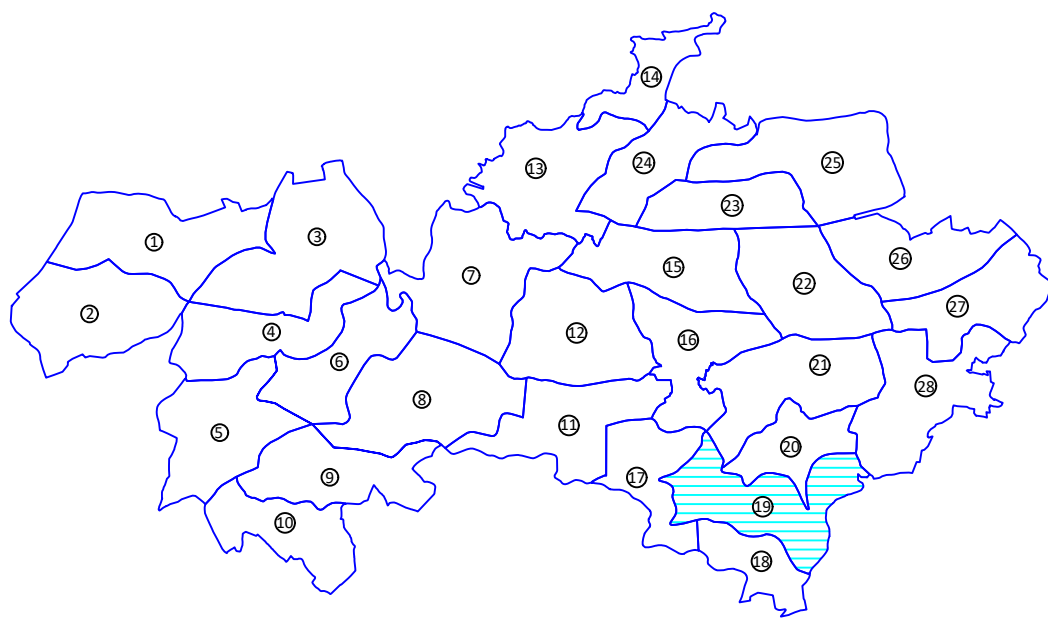

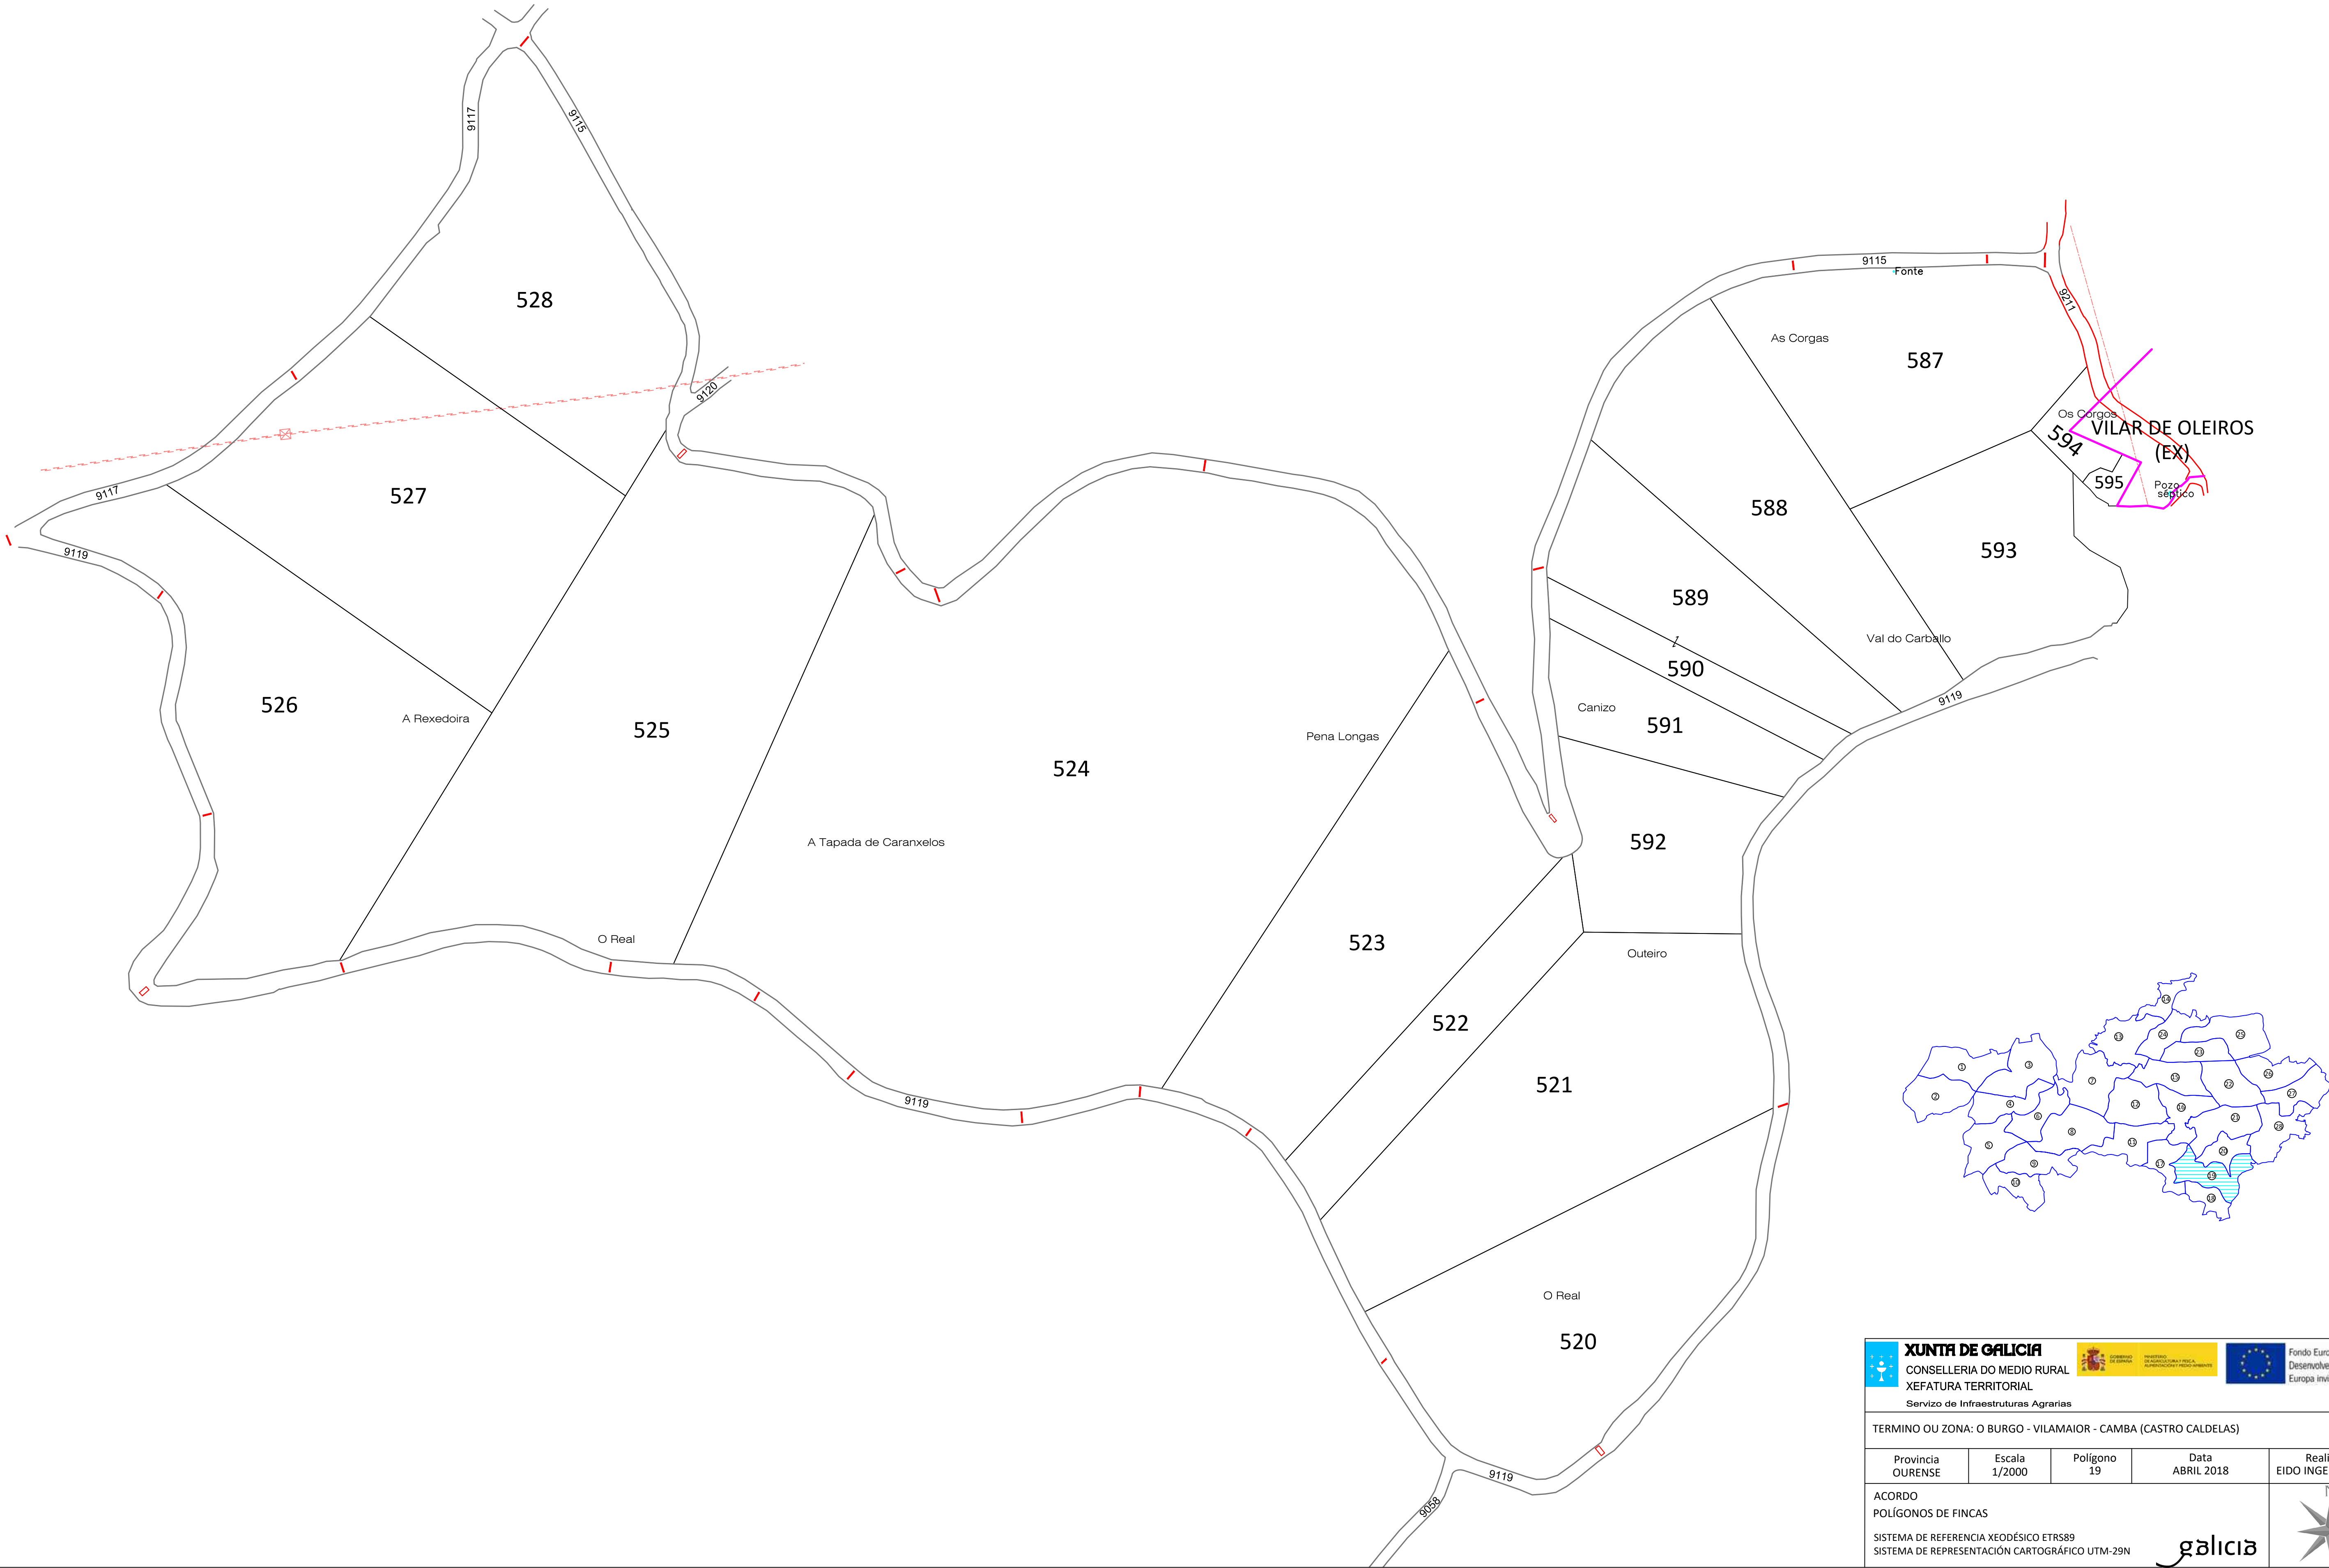

XUNTA DE GALICIA
CONSELLERÍA DO MEDIO RURAL
XEFATURA TERRITORIAL
Servizo de Infraestruturas Agrarias



GOVERNAMENTO DA GALIZIA
INSTITUTO GALEGO DE PLANEAMENTO TERRITORIAL E DE PROTECCIÓN DO PATRIMONIO



Fondo Europeo Agrícola de Desenvolvemento Rural:
Europa inviste no rural

TERMINO OU ZONA: O BURGO - VILAMAIOR - CAMBA (CASTRO CALDELAS)

Provincia OURENSE	Escala 1/2000	Polígono 19	Data ABRIL 2018	Realizador EIDO INGENIEROS S.A.
----------------------	------------------	----------------	--------------------	------------------------------------

ACORDO
POLÍGONOS DE FINCAS
SISTEMA DE REFERENCIA XEODÉSICO ETRS89
SISTEMA DE REPRESENTACIÓN CARTOGRÁFICO UTM-29N

