

4.70.900

4.70.800

4.70.700

4.70.600

4.70.500

4.70.400

4.70.300

4.70.200

528.200

528.400

528.500

528.600

528.800

528.900

528.000

528.100




LEYENDA

CAMINO ASFALTO	
CAMINO ZAHORRA	
CAMINO HORMIGON	

INGENIERO AGRONOMO: D. EDUARDO CATALAN PEREZ DE LIS

INGENIERO T.AGRICOLA: D. FEDERICO VENTURA CHAS

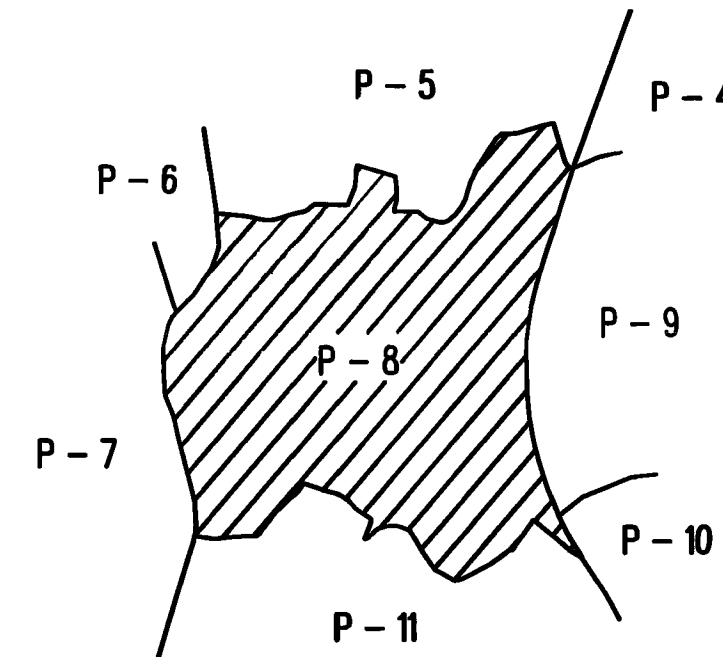

CONSELLERIA DE AGRICULTURA, GANADERIA
E POLITICA AGROALIMENTARIA
Direccion Xeral de Desenvolvemento Rural

TERMINO OU ZONA:		AGUDELO-BARRO-VALIÑAS		
Provincia PONTEVEDRA	Escala 1:1000	Polygono 8	Data	Realizador COTIRSA S.L.

OBSERVACIONES: NO EXISTE: 40

Ultima parcela n 410

