

4.722.000
532.800

4.722.000
532.800

4.722.000
532.800

4.722.000
532.800

4.722.000
532.800

4.722.000
532.800

LUGAR DE MAGAN - ESTACAS

PARROQUIA DE SAN MAMED DE PIÑEIRO

4.722.800
532.800

4.722.800
532.800

4.722.800
532.800

4.722.800
532.800

4.722.800
532.800

4.722.800
532.800

4.722.400
532.800

4.722.400
532.800

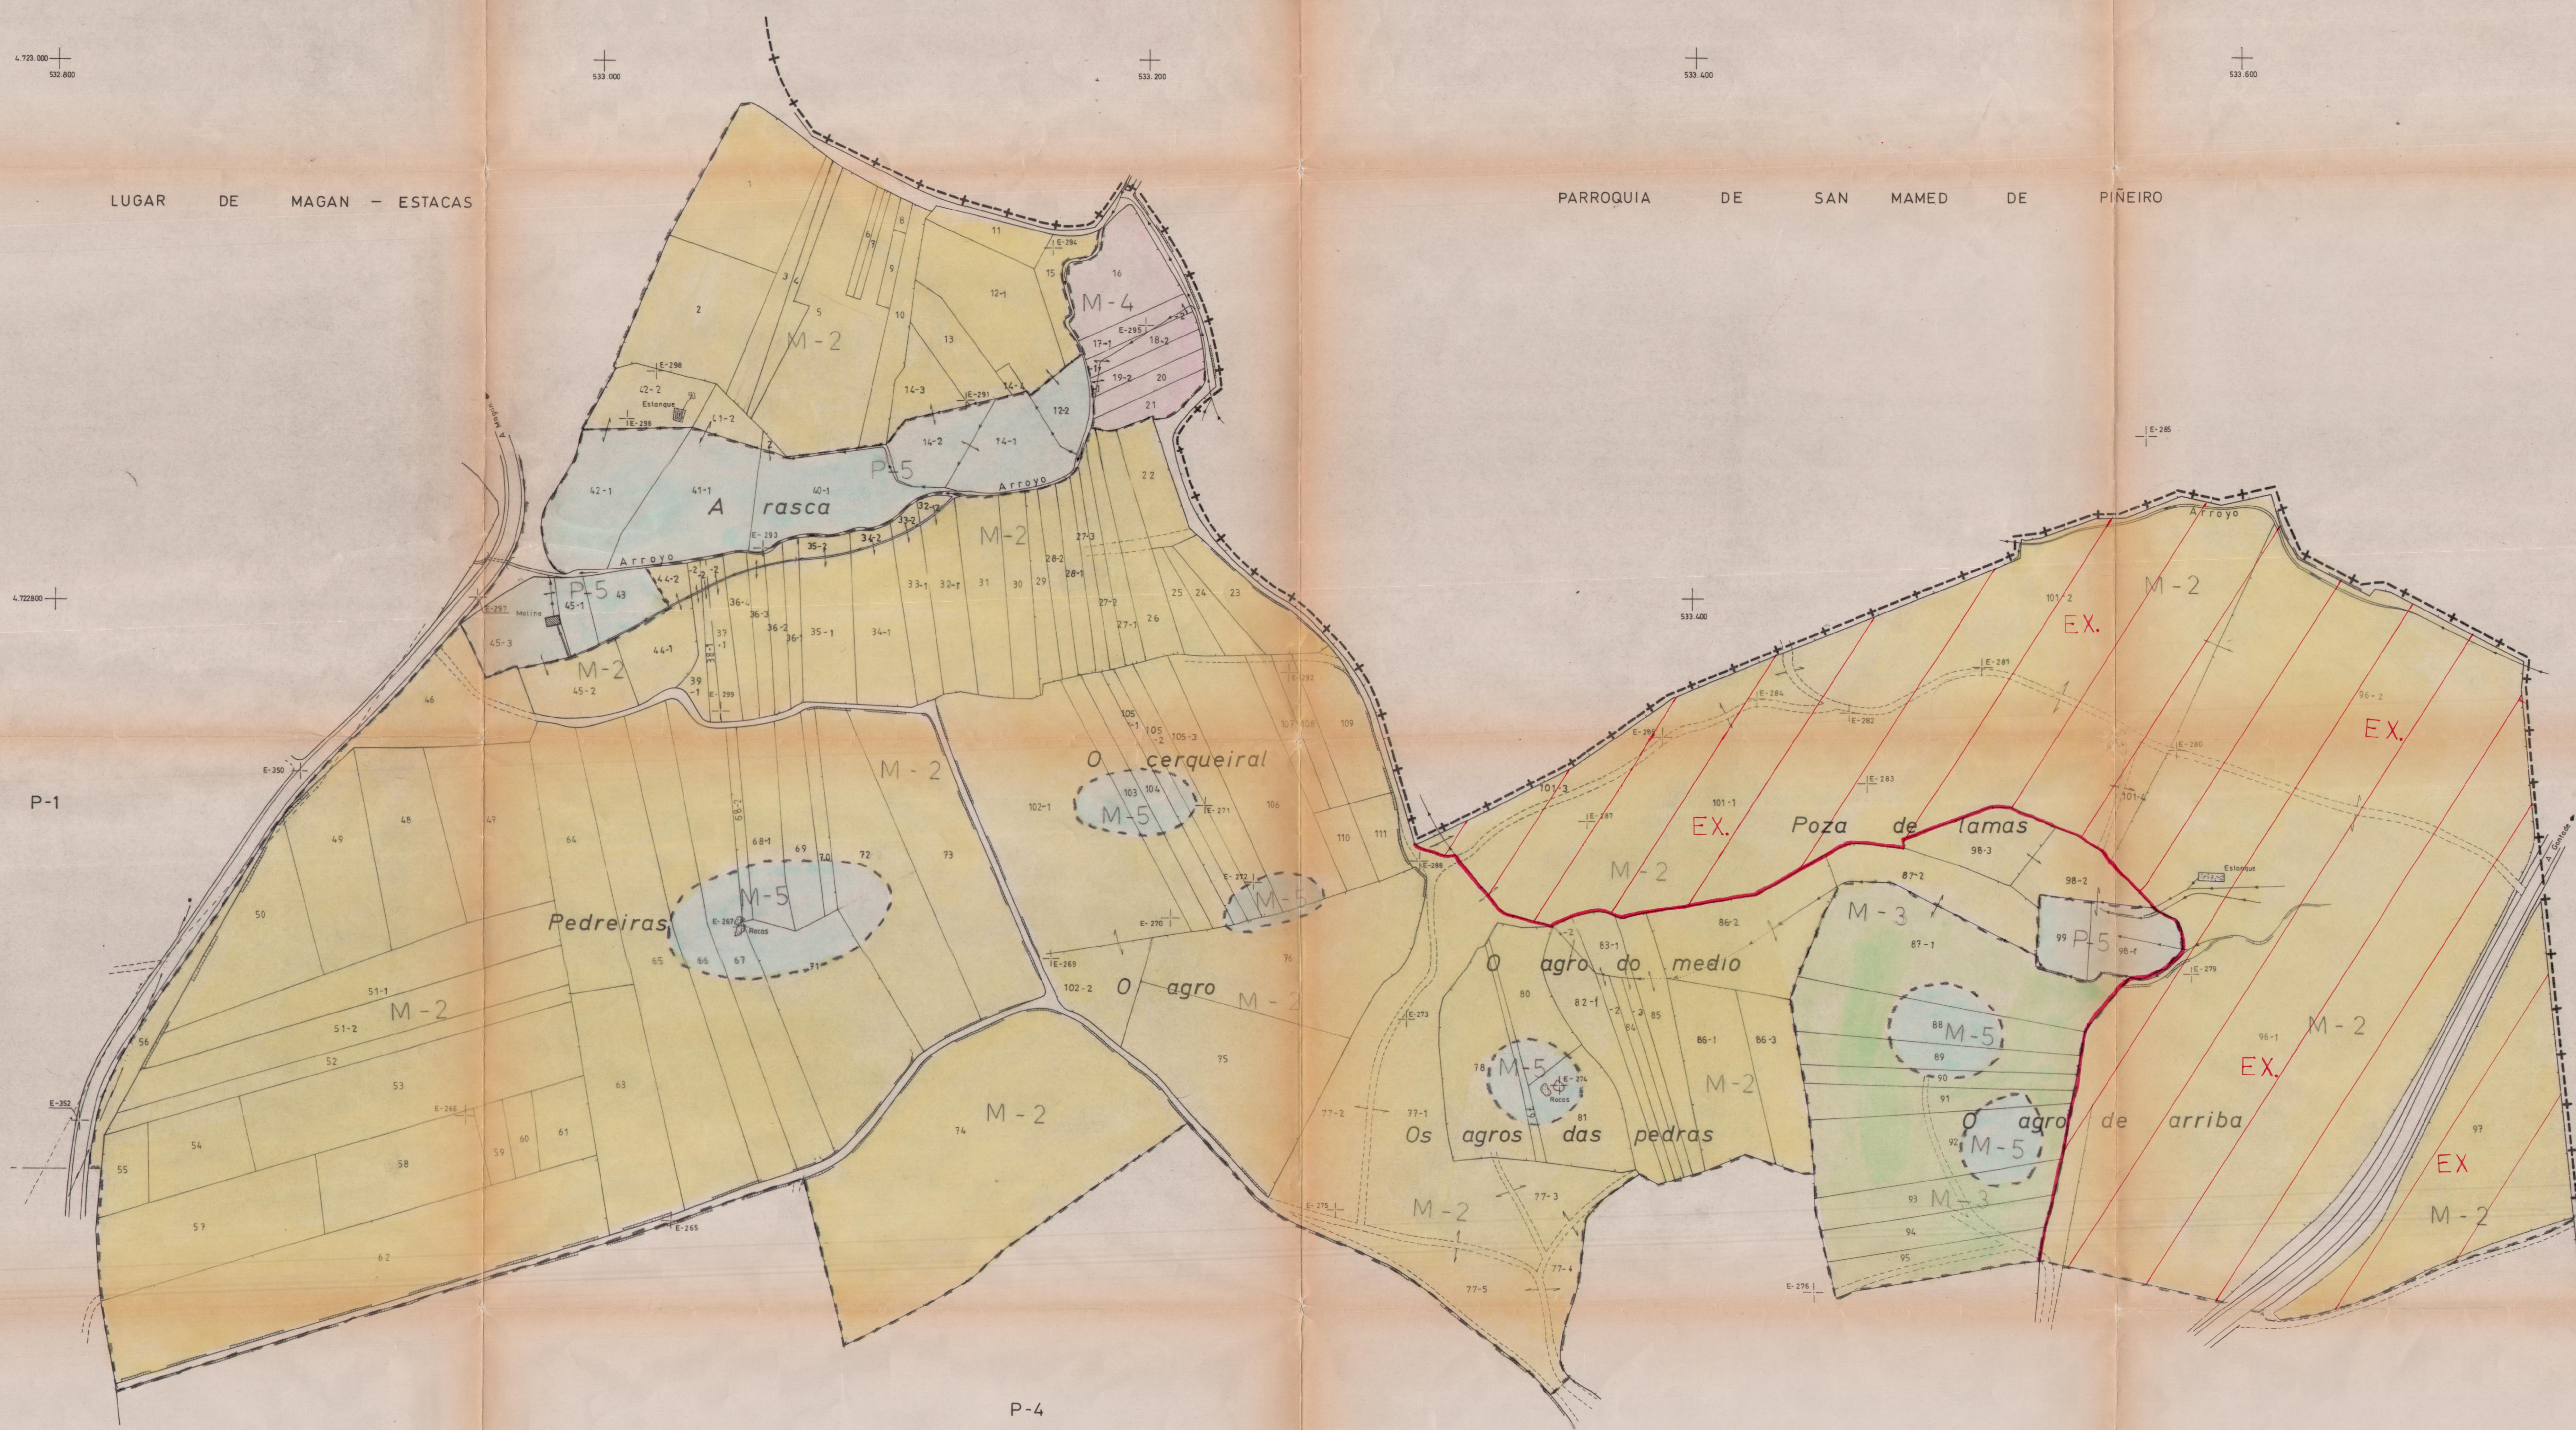

CONSELLERIA DE AGRICULTURA
Dirección Xeral de Planificación e Desenvolvemento Agrario

«placeda»

TERMINO OU ZONA:	SAN FELIX DE ESTACAS (Cuntis)			
PROVINCIA	ESCALA	POLIGONO	DATA	REALIZADOR
Pontevedra	1:1000	2	Junio-94	TOHIGA, S.L.

OBSERVACIÓNS:

No existe parcela 100
ÚLTIMA PARCELA Nº111

