
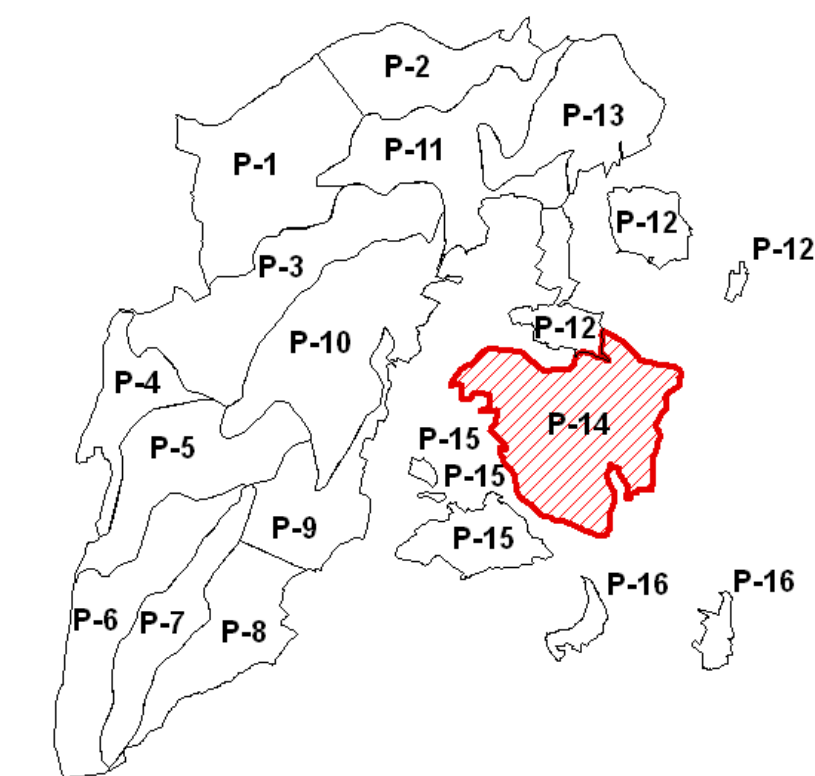


LOUREIRO DE ABAIXO

A VALIÑA

LEENDA GRÁFICA

-  LIMITE POLIGONO
-  PARAXES
-  LIÑA ELECTRICA
-  REGATOS
-  TRAIIDAS SUBTERRANEAS
-  CONSTRUCCION
-  OUTRAS CONSTRUCIONS
-  DESMONTES
-  FINCAS DE REEMPLAZO
-  VIARIO
-  DOMINIO PUBLICO
-  SERVIDUMES

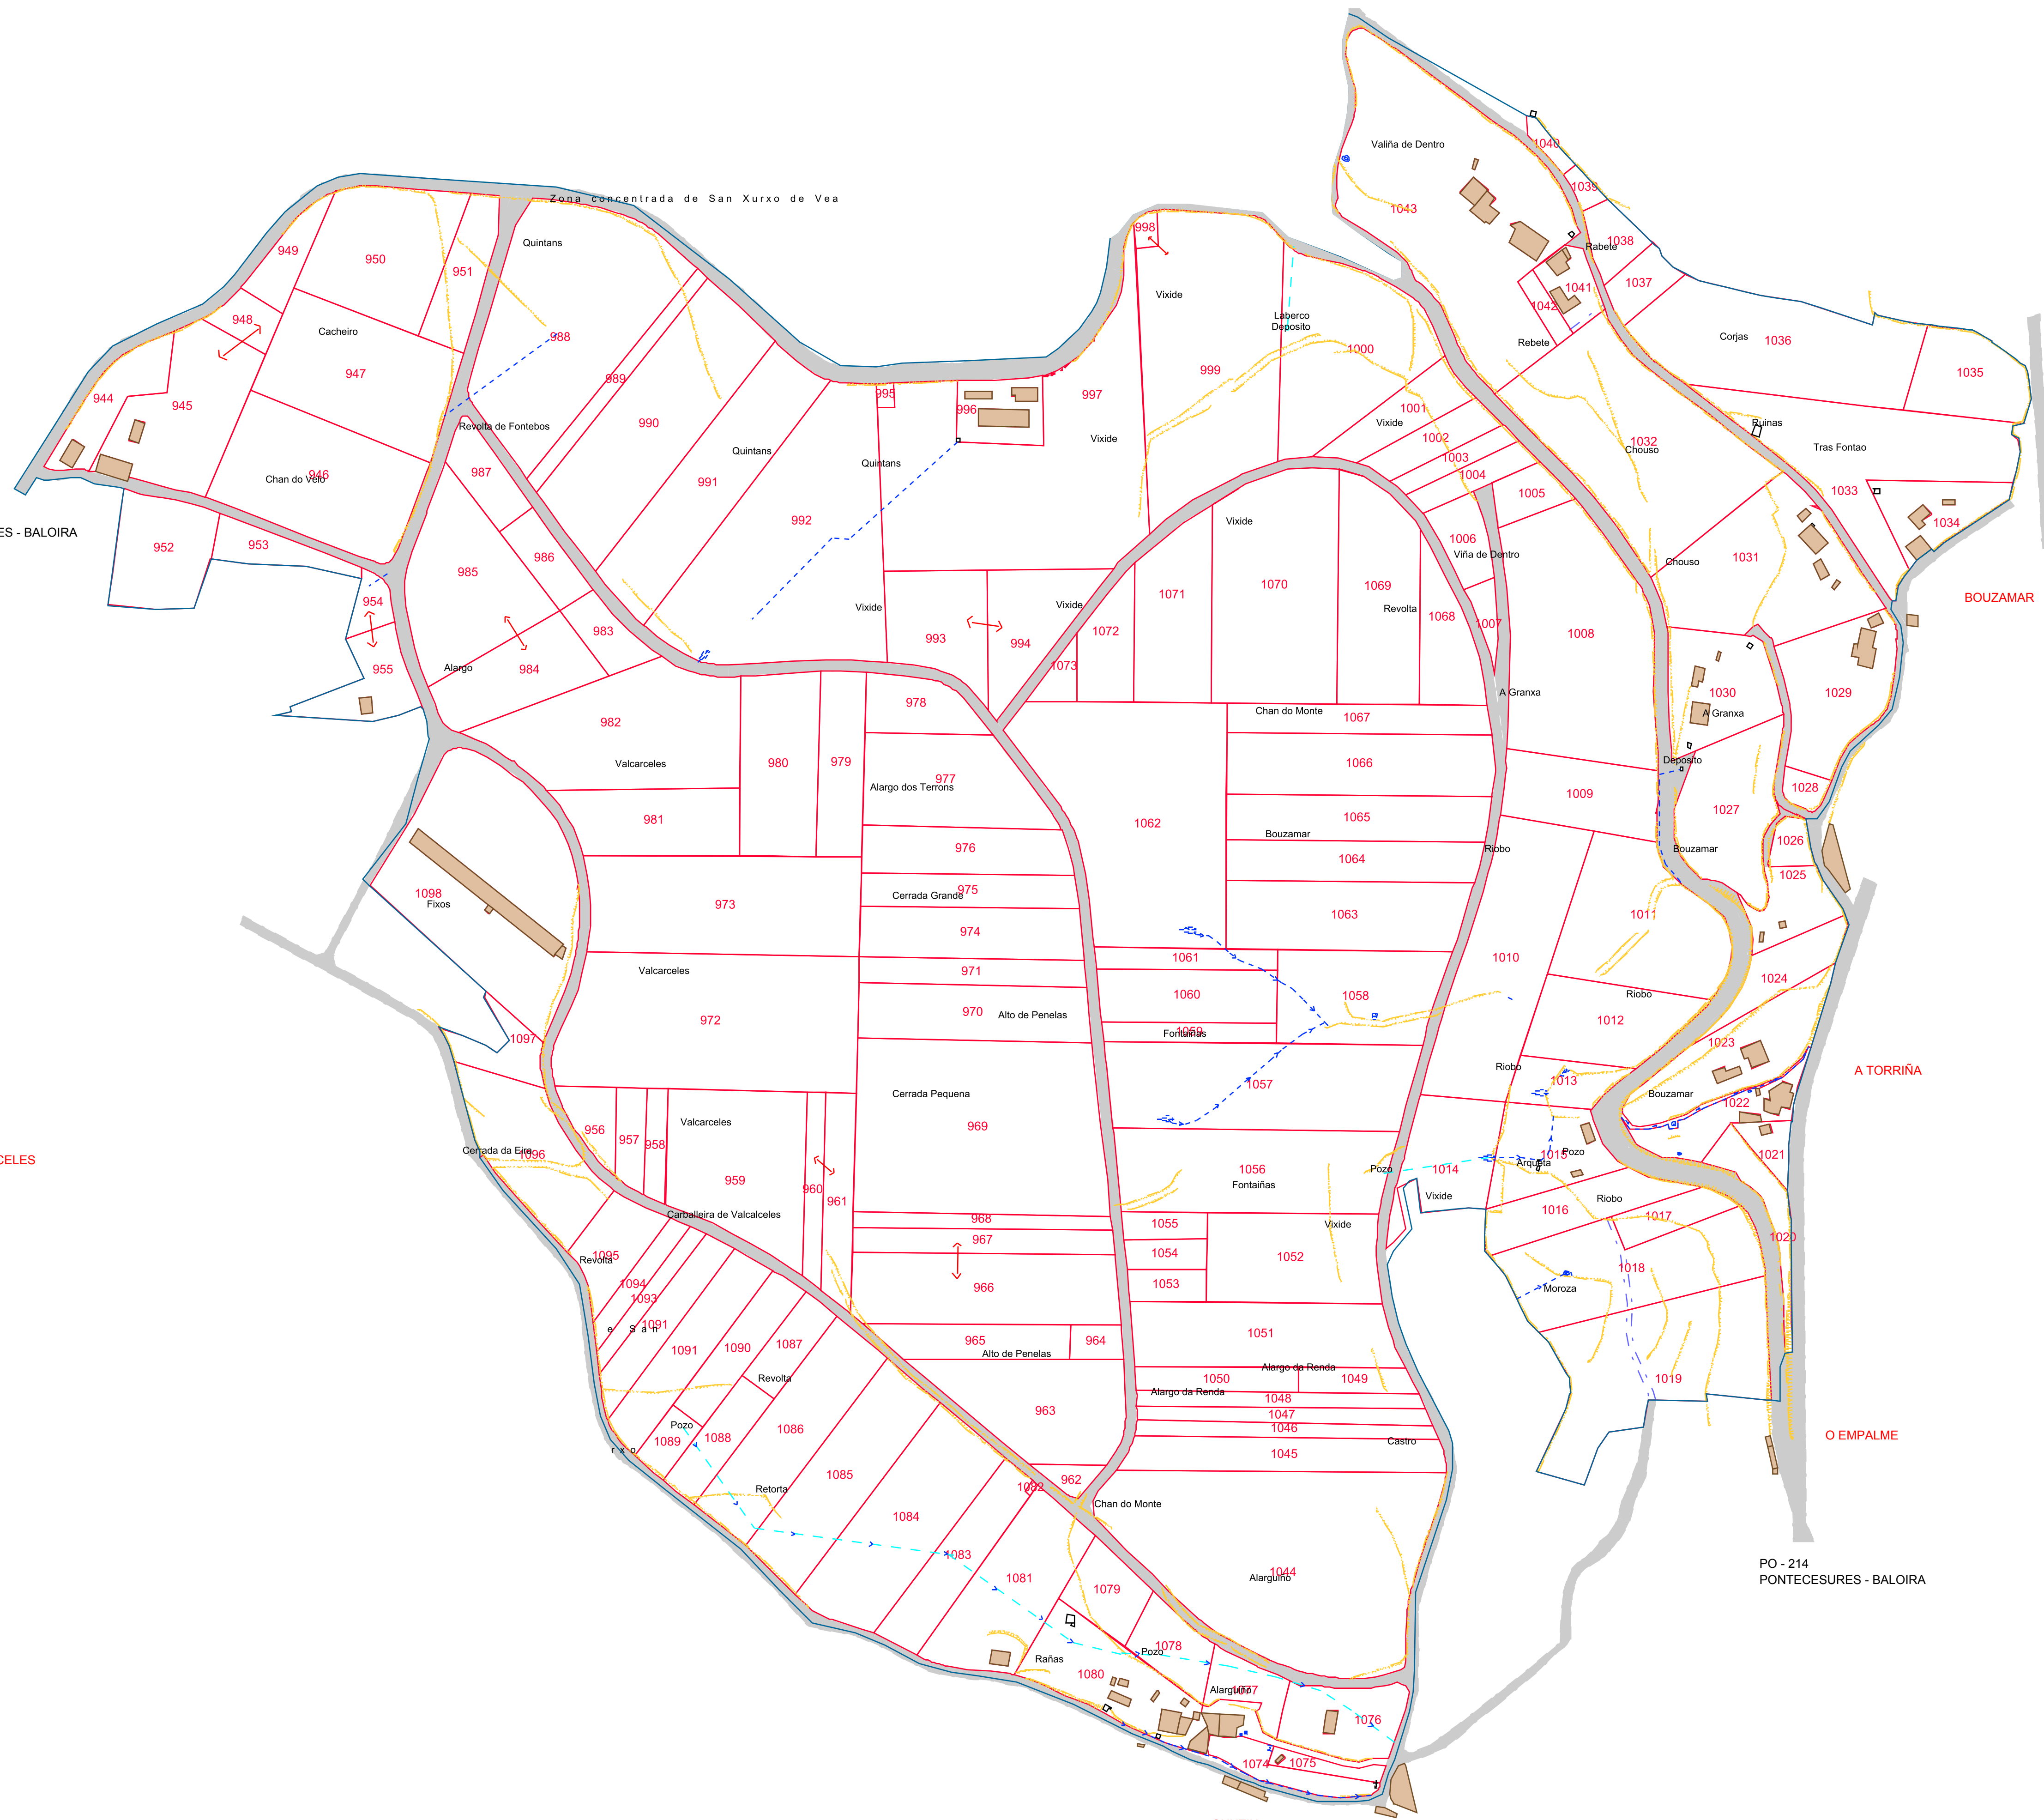

 XUNTA DE GALICIA
 CONSELLERÍA DO MEDIO RURAL E DO MAR
 PROXECTO COFINANCIADO
 NUN 57,56% CON FONDOS
 FEADER 2007-2013
 EUROPA INVISTE NO RURAL

Término ou zona: Monte Val do Veá II (A Estrada)				
Provincia:	Escala:	Poligono:	Data:	Empresa realizadora:
Pontevedra	1:2000	14	ABRIL/2012	Proyestegal S.L.

ACORDO

Director técnico:

D. MIGUEL ANGEL MONTERO VAZ

