


Parcelas no existentes: 7, 46, 54, 55, 56, 72, 89, 90, 97, 113, 121, /  
 122, 124, 129, 133, 134, 135, 136, 141, 145, 146, 149, 150, 151, 152, 154, 156, 158, 160, /  
 161, 162, 163, 164, 165, 166, 169, 170, 171, 173, 174, 179, 179, 213, 214, 215, 217, 263, /  
 371, 422, 483.

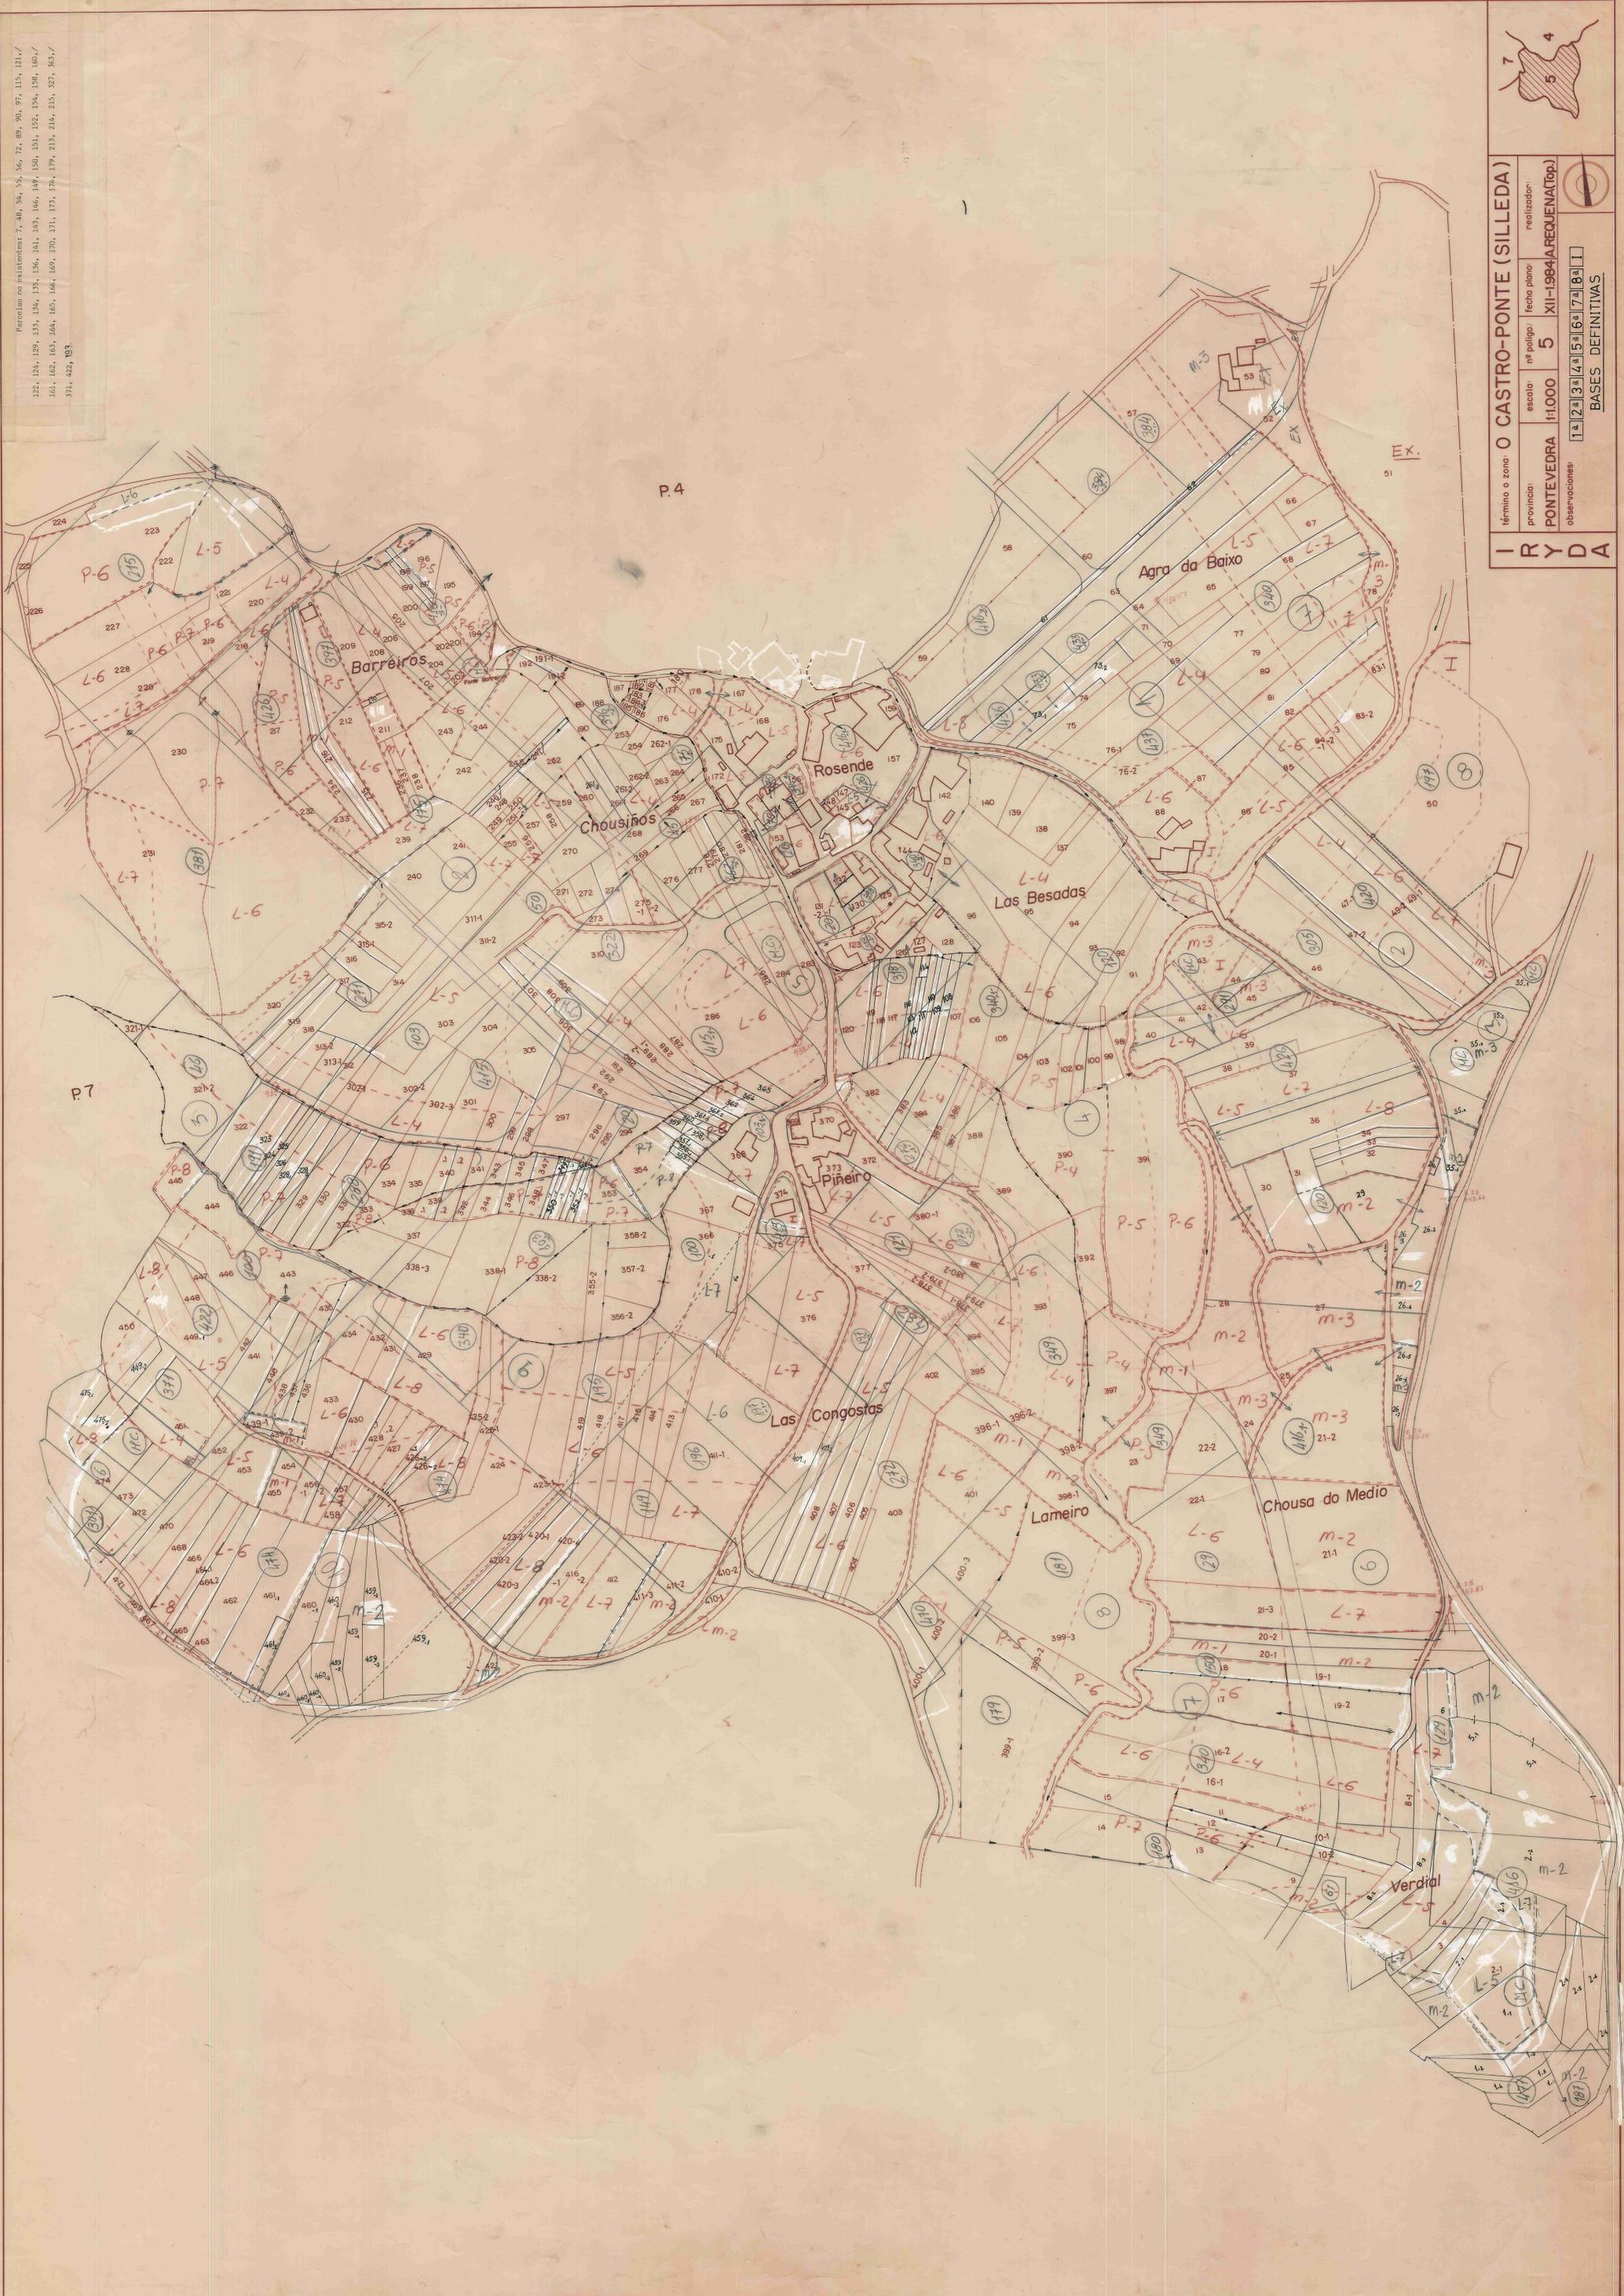

**O CASTRO-PONTE (SILLEDA)**

provincia:	escala:	nº poligono:	fecha plano:	realizador:
PONTEVEDRA	1:1.000	5	XII-1984(A)REQUENA(Top)	
observaciones:	1-2-3-4-5-6-7-8-9			

BASES DEFINITIVAS

IRYDA