
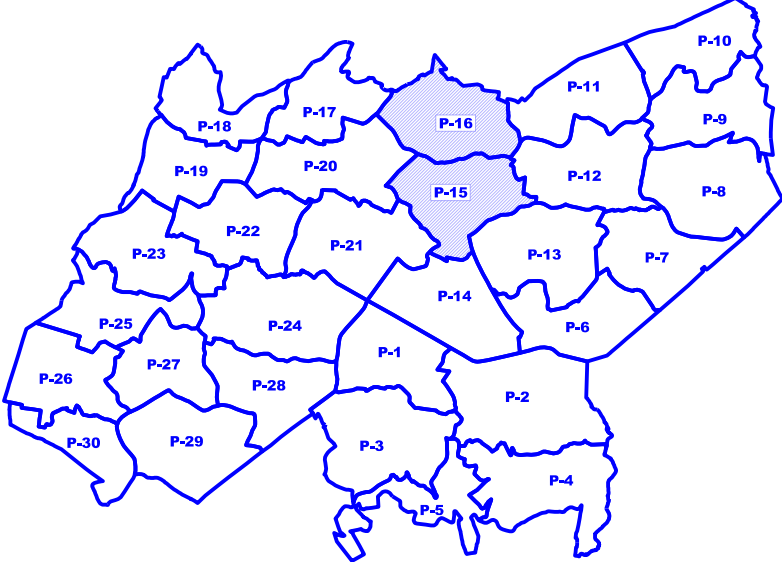


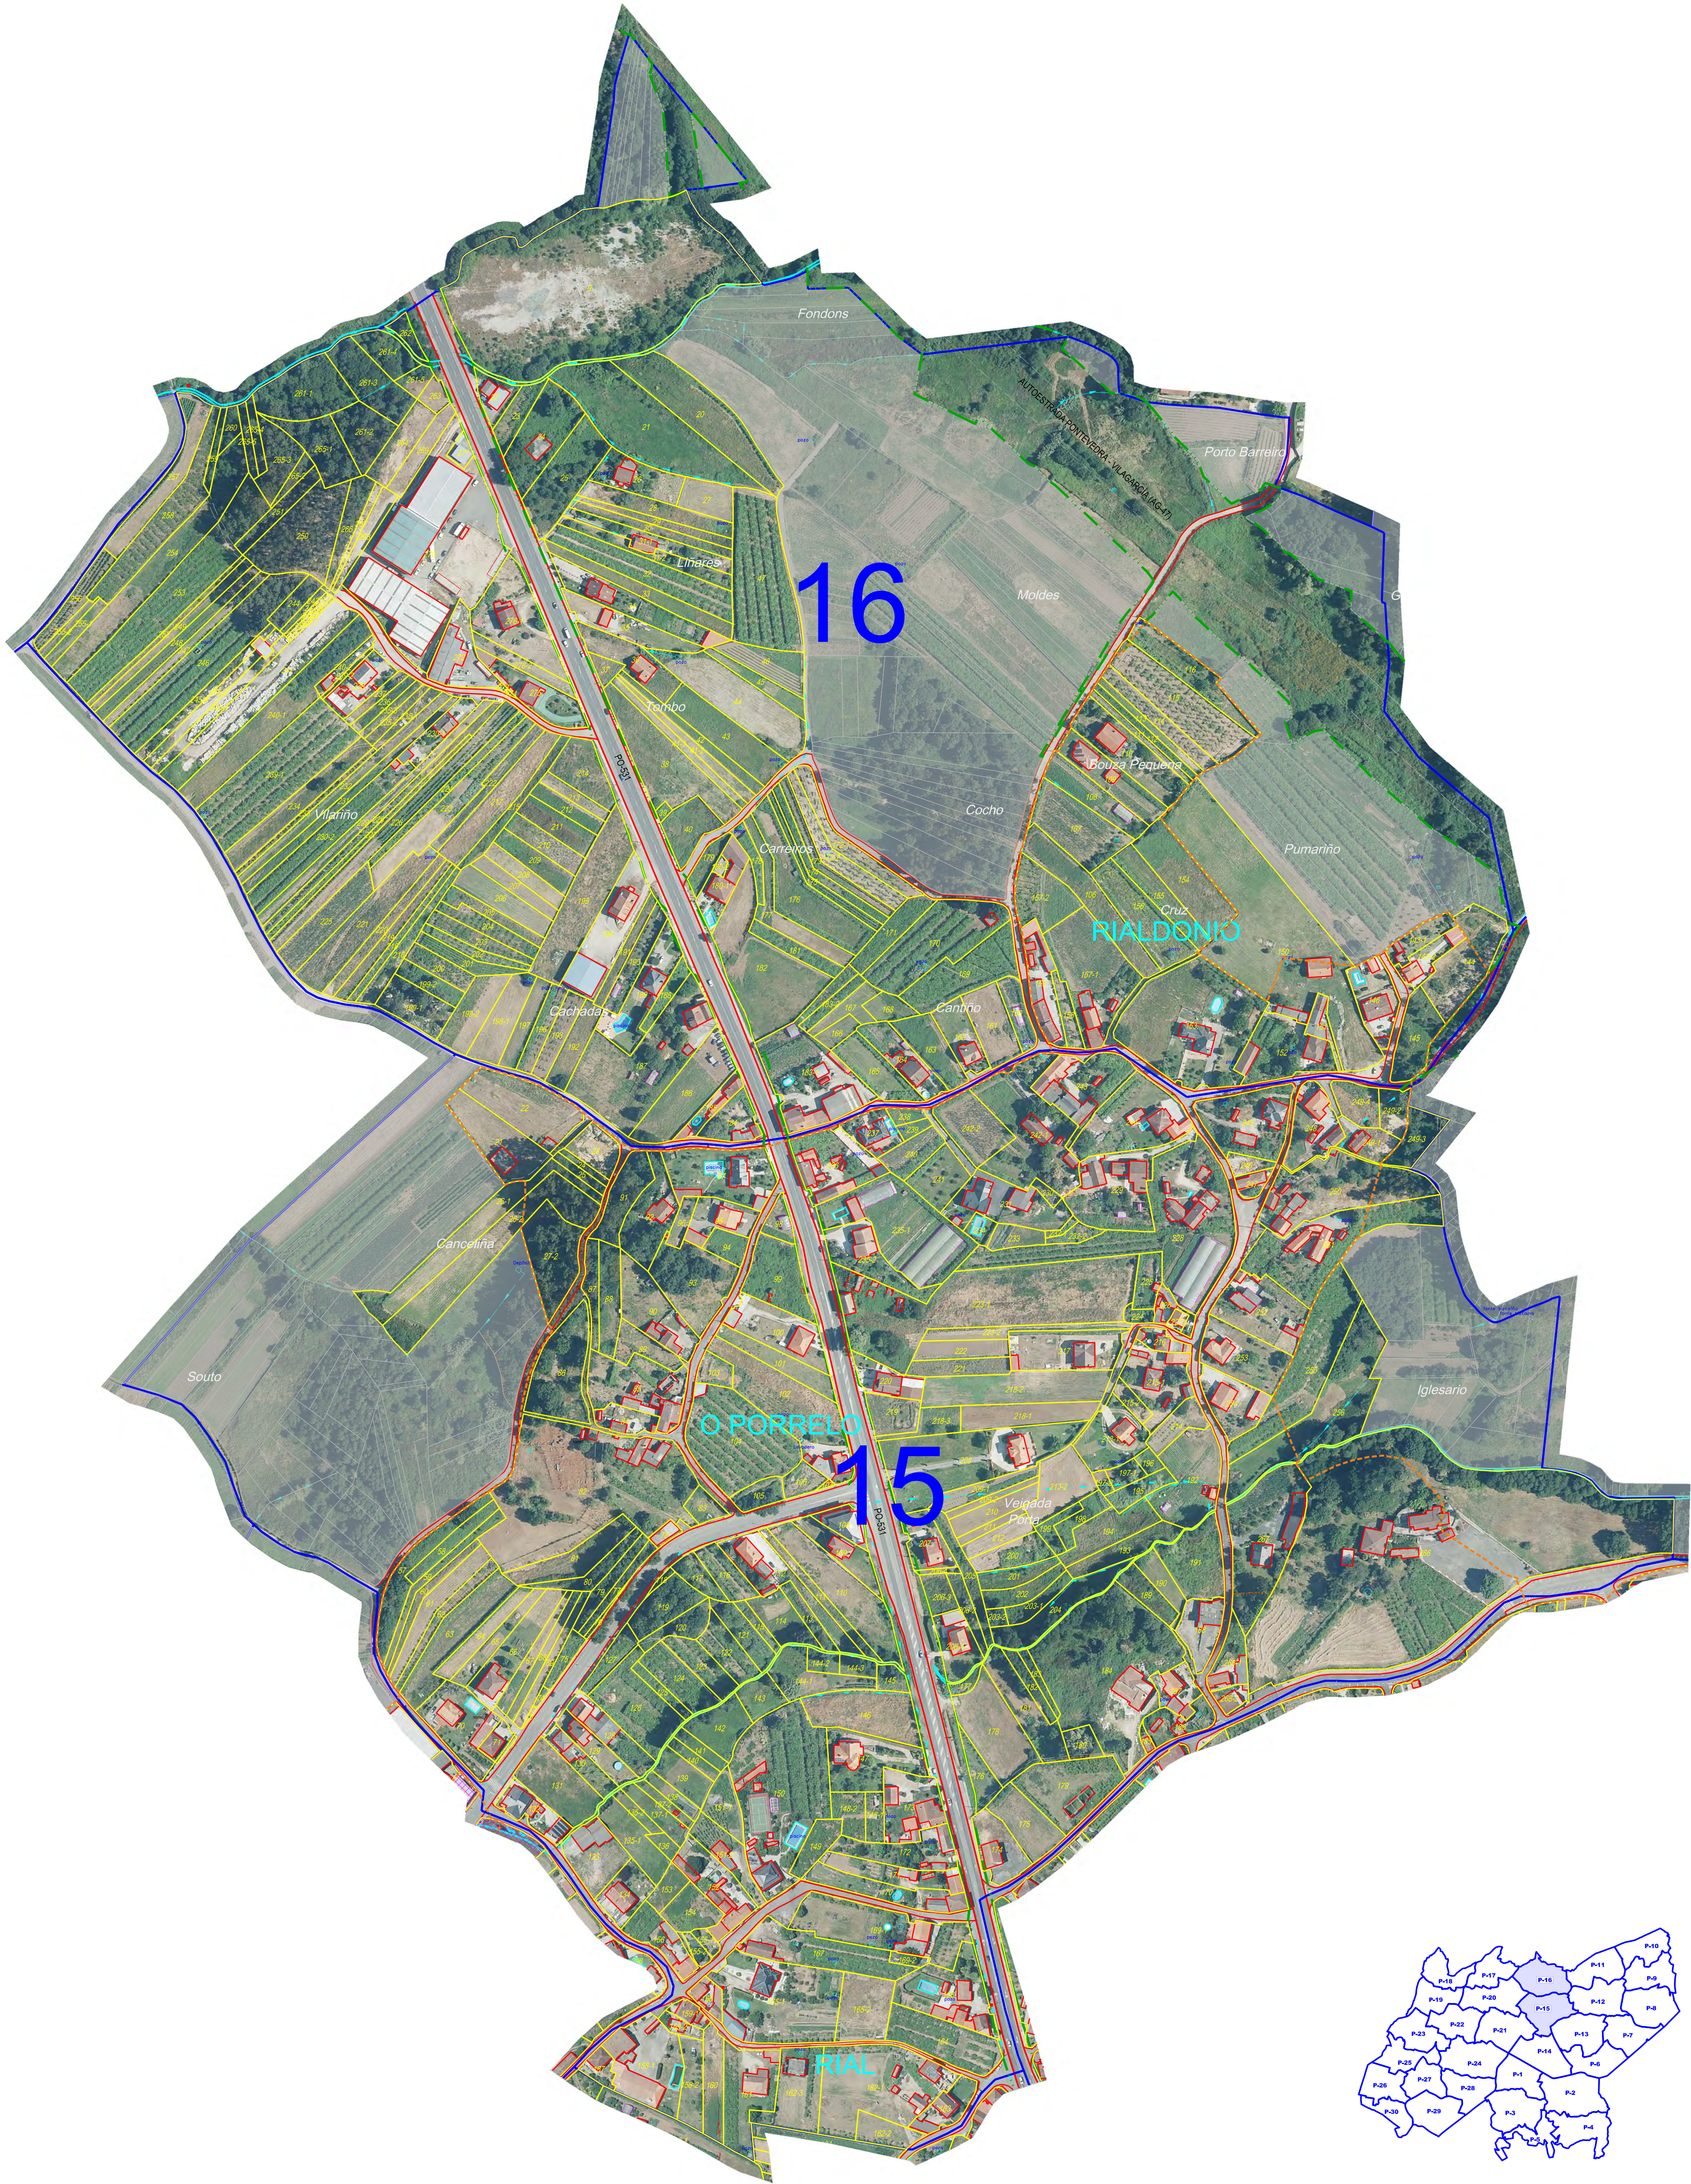

LENDAS							
	AUTOESTRADA		RIOS E REGATOS		NOIROS		CONSTRUCCIÓNS
	ESTRADA PROVINCIAL		CANLES		LIÑA ELECTRICA		NUCLEO RURAL
	ESTRADA LOCAL		REGO CONTINUO		MURO		LIMITE POLIGONO
	PISTA		REGO INTERMITENTE		ARAMADO		LIMITE EXPROPIACION
	SENDA		CONDUCION SUBTERRANEA DE AUGA		INVERNADOIRO		LIMITE ZONA
	LIMITE CONCELLO		PISCINAS - POZAS - DEPOSITOS				EXCLUIDO
	LIMITE PARROQUIA		POZOS E MANANCIAIS				INCLUIDO NAS BASES DEFINITIVAS DE 2013

MODIFICACION DAS BASES DEFINITIVAS
POR INCLUSION DOS NUCLEOS RURAIS

ZONA: **NOGUEIRA (Meis)**

POLIGONO: **15-16**

ESCALA: **1:2000**

PROVINCIA: **PONTEVEDRA**

DATA: **MAIO 2023**

REALIZADO POR: **LAGARES OCA**

INVESTIGACION DA PROPIEDADADE

SISTEMA DE REFERENCIA DE COORDENADAS (SRC) = ETRS89 - UTM FUSO 29 N
ORTOFOTO PNDA 2020